


# 4" Concrete Neutral Slope



## 4" Concrete Cascade Slope

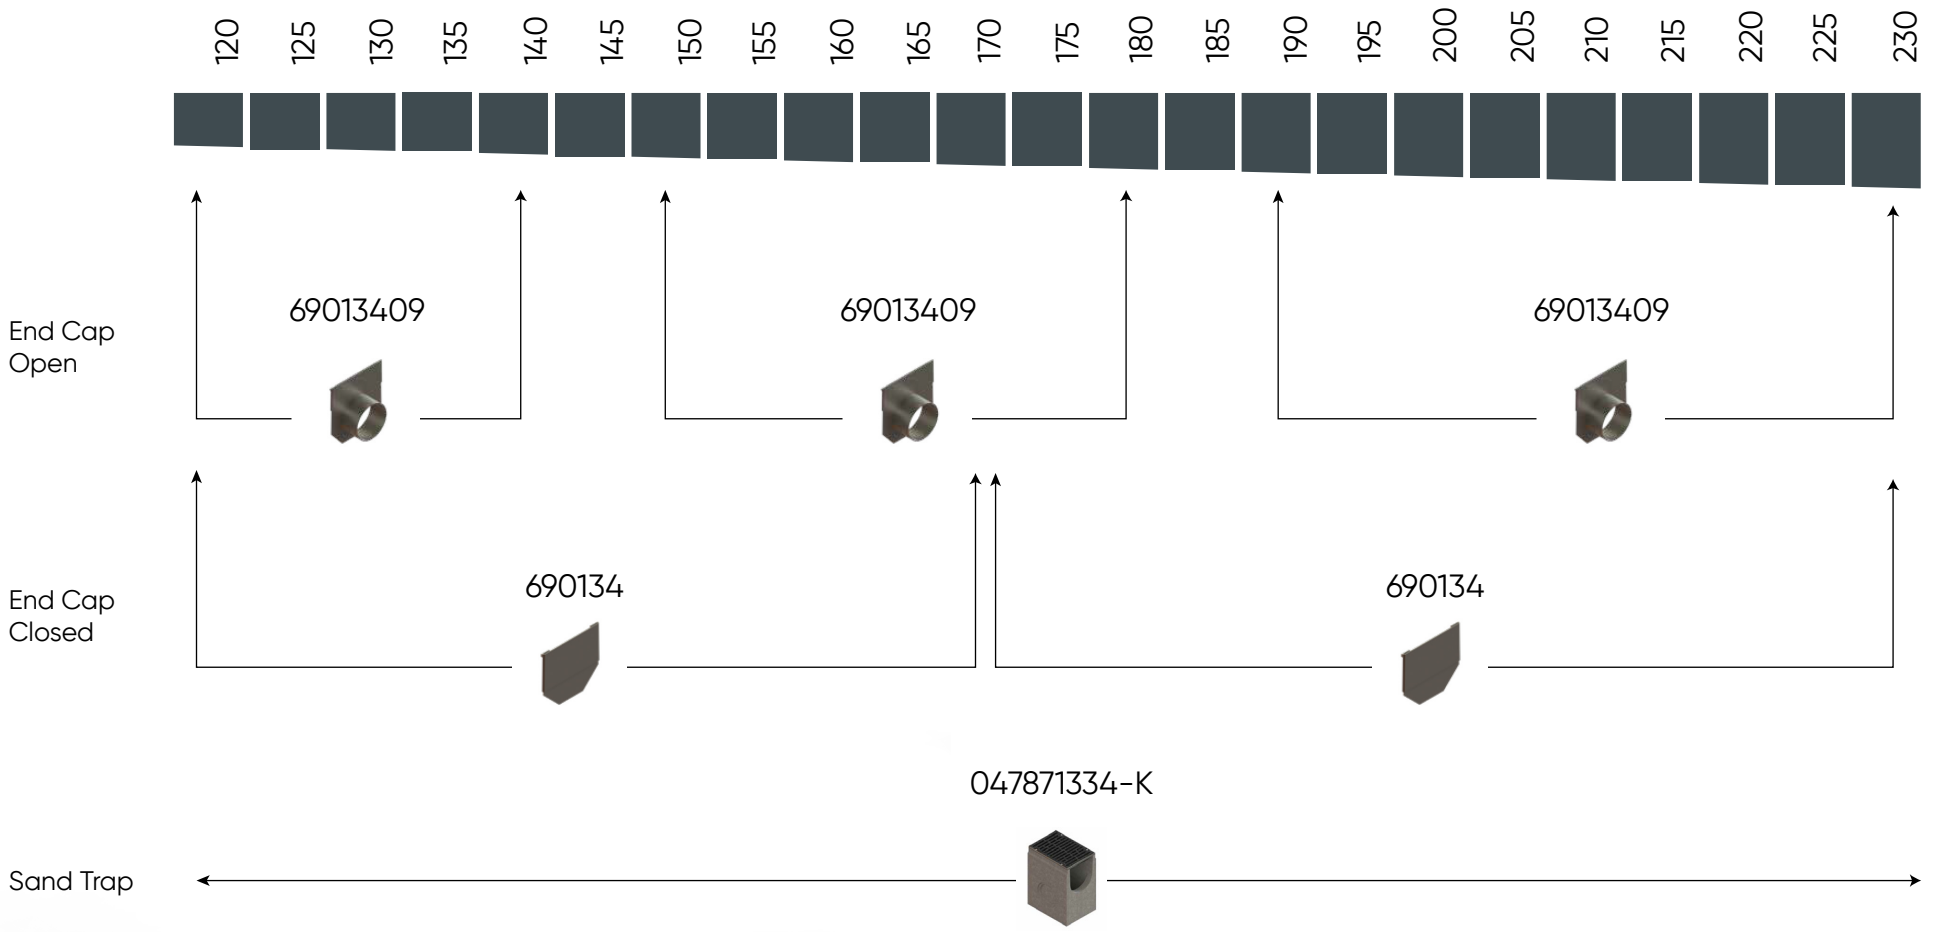