
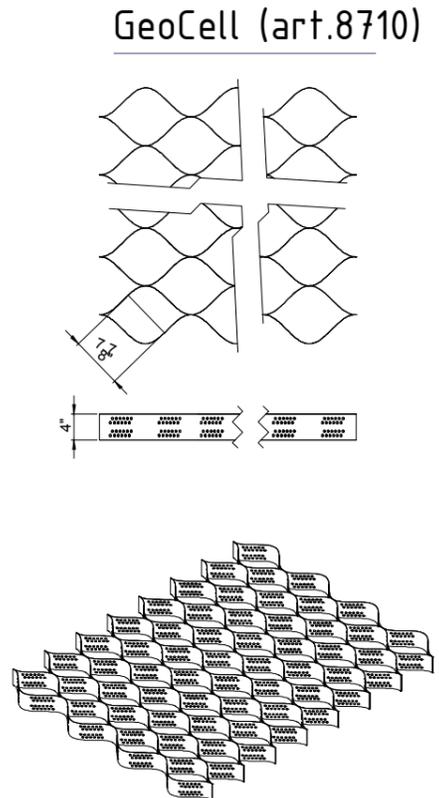


4" GEOCELL (Load Class A-C) Gravel fill

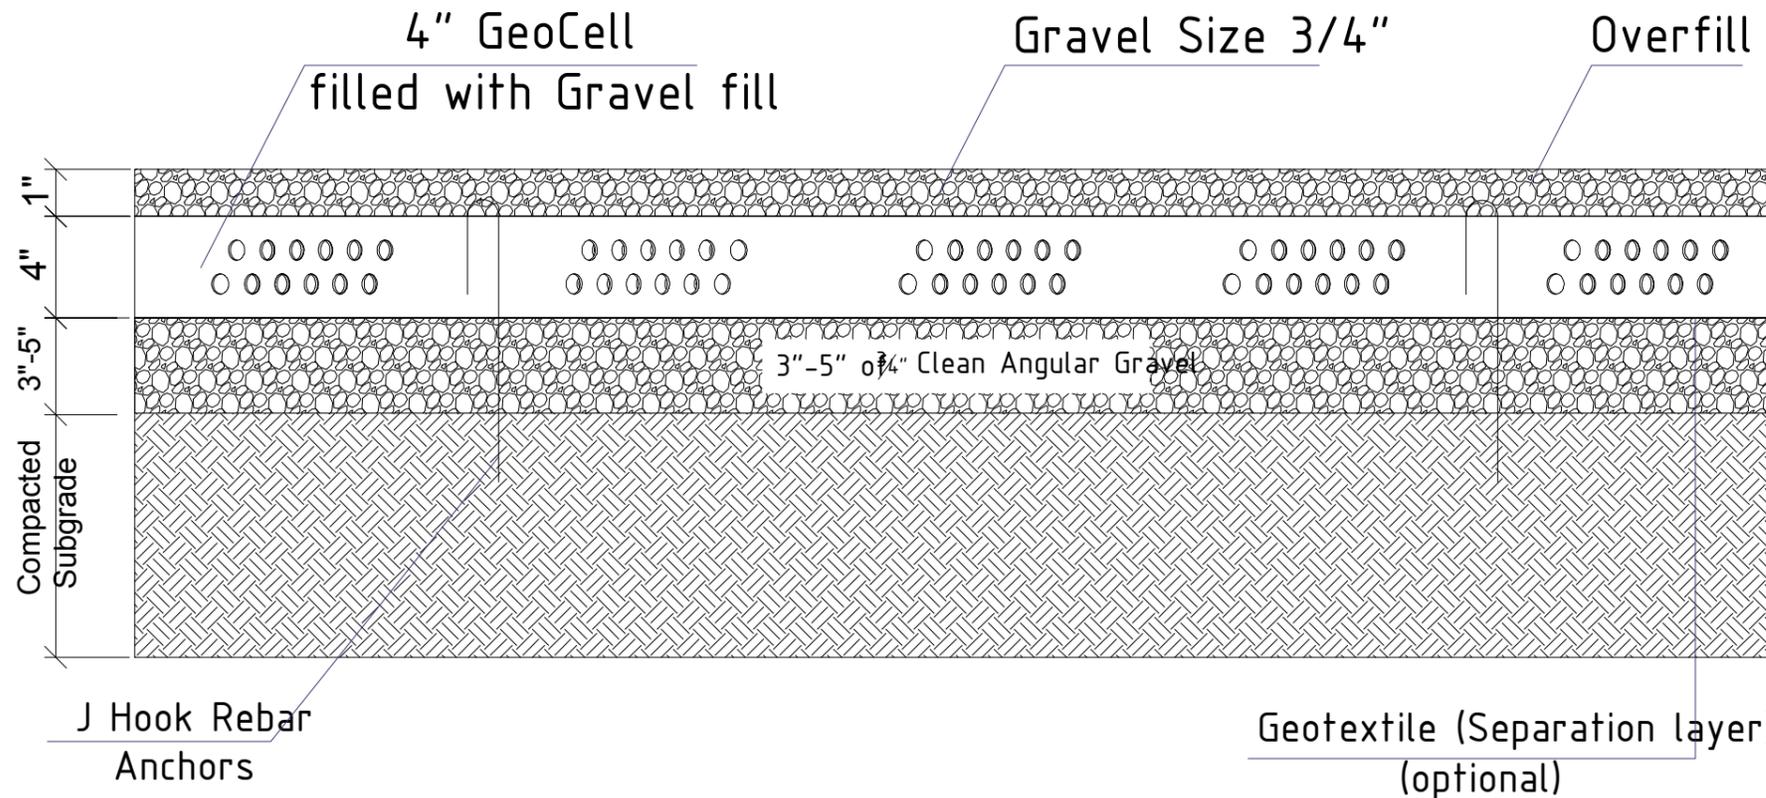

NOTES:

1. Please note, to be able to drive on this system, it must be filled with 3/4 inch gravel or larger.
2. 4" GeoCell system should be installed in accordance with the manufacturer's instructions and recommendations.
3. The manufacturer's technical consultation may be required to determine the correct load class.
4. The drawing of installation for the 4" GeoCell system is not an official guideline, but is a recommendation.
5. Layers shown in cross-section need to be compacted.
6. Geo-textile is to be used for stability and to prevent mixing between layers.
7. We recommend anchors on each corner of the grid, and throughout the perimeter. Needed on sloped installations, mostly.
8. Follow for updates to the instructions and recommendations on the website Vodaland-USA.com

Application

stone paver base, shed base, hot tub base, walkways, patios, erosion control up to 33 degrees

UNLESS OTHERWISE SPECIFIED DIMENSIONS ARE IN MILLIMETERS		FINISH*		DEBURR AND BREAK SHARP EDGES		DO NOT SCALE DRAWING		REVISION			
SURFACE FINISH:											
TOLERANCES:											
LINEAR:											
ANGULAR:											
DRAWN		NAME	SIGNATURE	DATE		TITLE:					
CHK'D						4" GEOCELL (Load Class A-C)					
APP'VD								ARTICLE:			
APP'VD								8710			
						MATERIAL:		Plastic			